

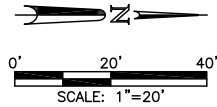


MAY 28 2015 11:47AM SW ATTACHMENT B STA 0+00 TO STA 8+00.DWG

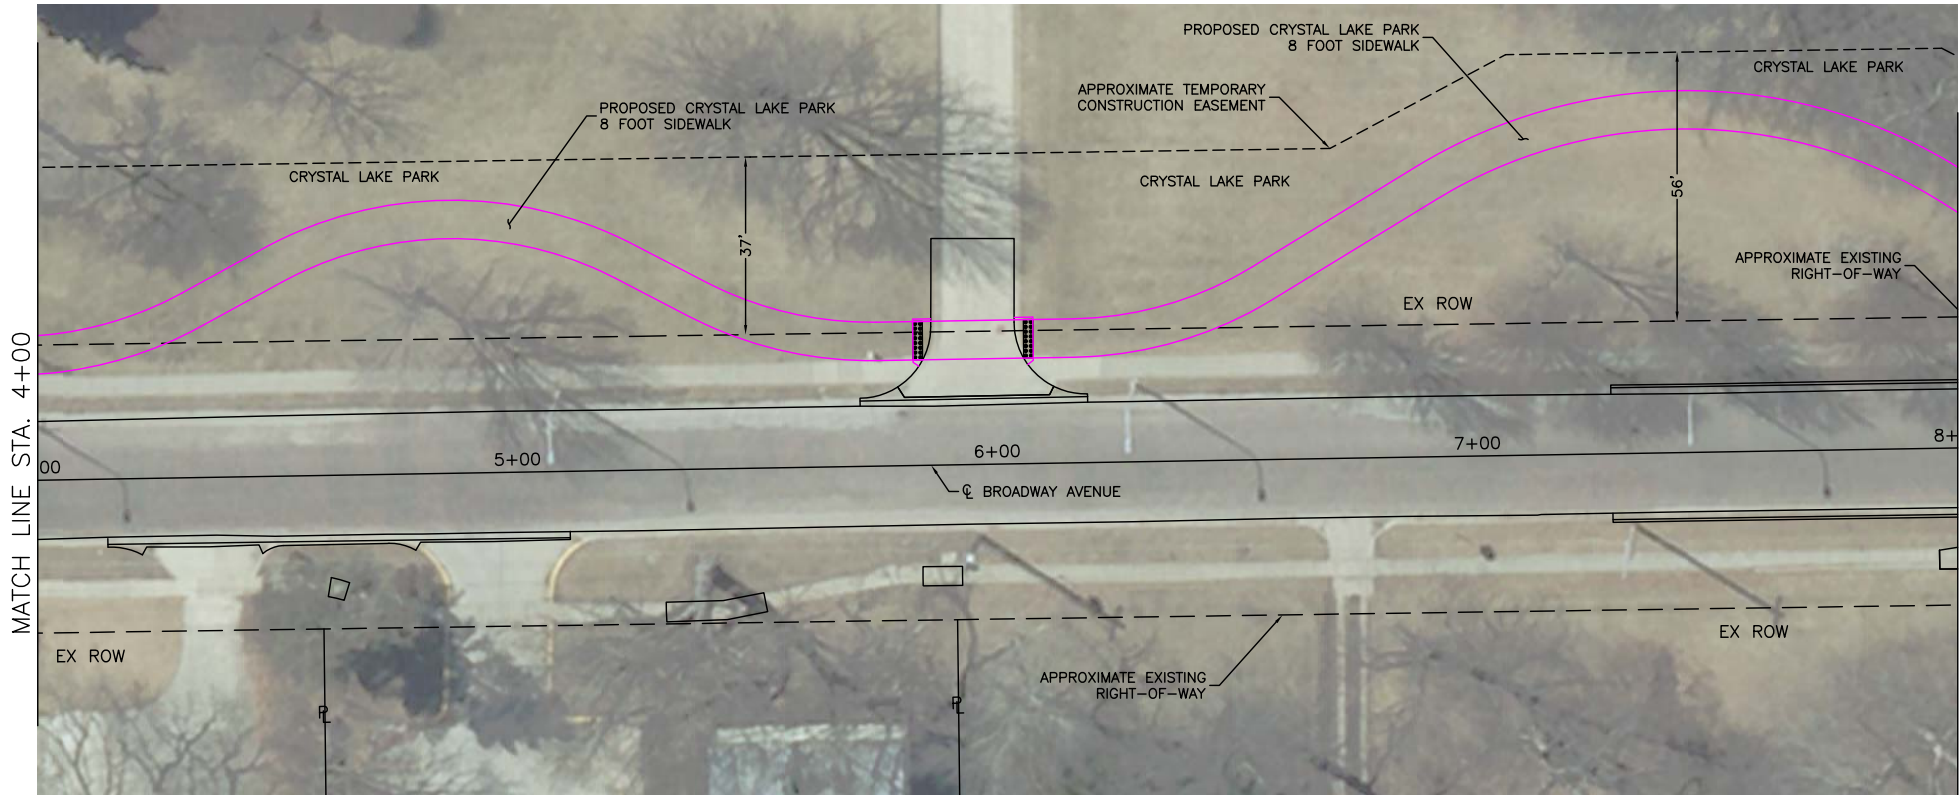

ROADWAY PROJECT
BEGIN IMPROVEMENTS
STA. 0+70.00
BROADWAY AVENUE

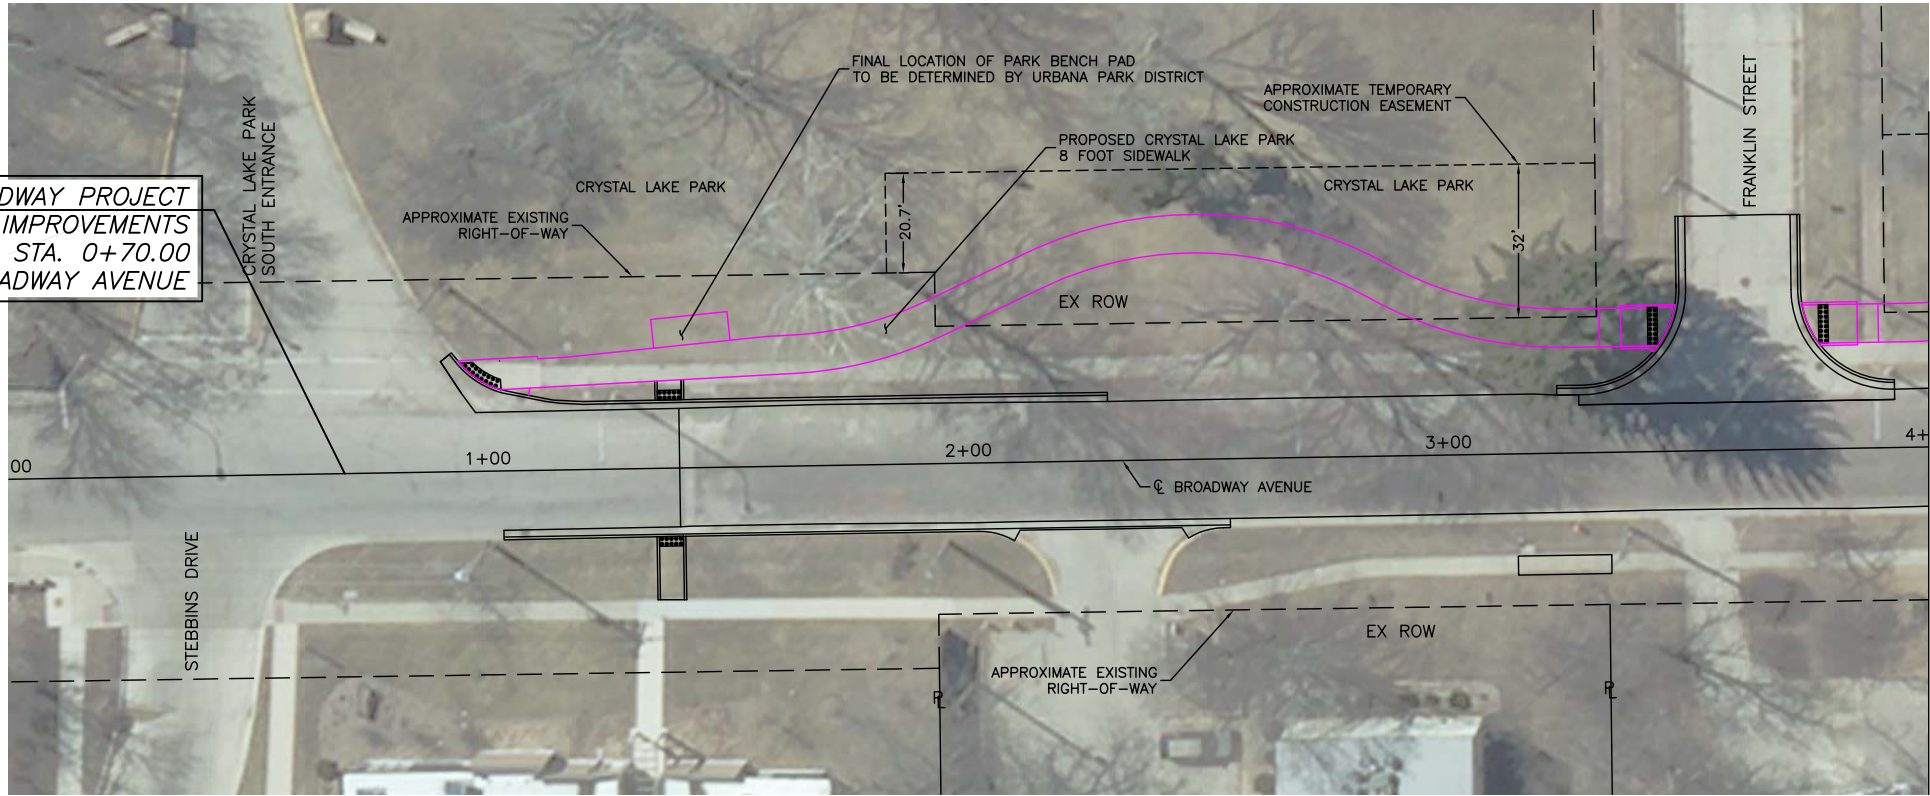

BROADWAY AVE. RECONSTRUCTION PROJECT
ATTACHMENT B
CRYSTAL LAKE PARK 8 FOOT SIDEWALK




SHEET NO.
1
OF
3

DATED: 5/15
DESIGNED BY: JDM
CITY SECTION
15-00553-00-PV

DRAWN BY: AES
CHECKED BY: CES

CITY OF URBANA
PUBLIC WORKS
ENGINEERING DIVISION

MAY 28 2015 11:49AM SW ATTACHMENT B STA 8+00 TO STA 16+00.DWG

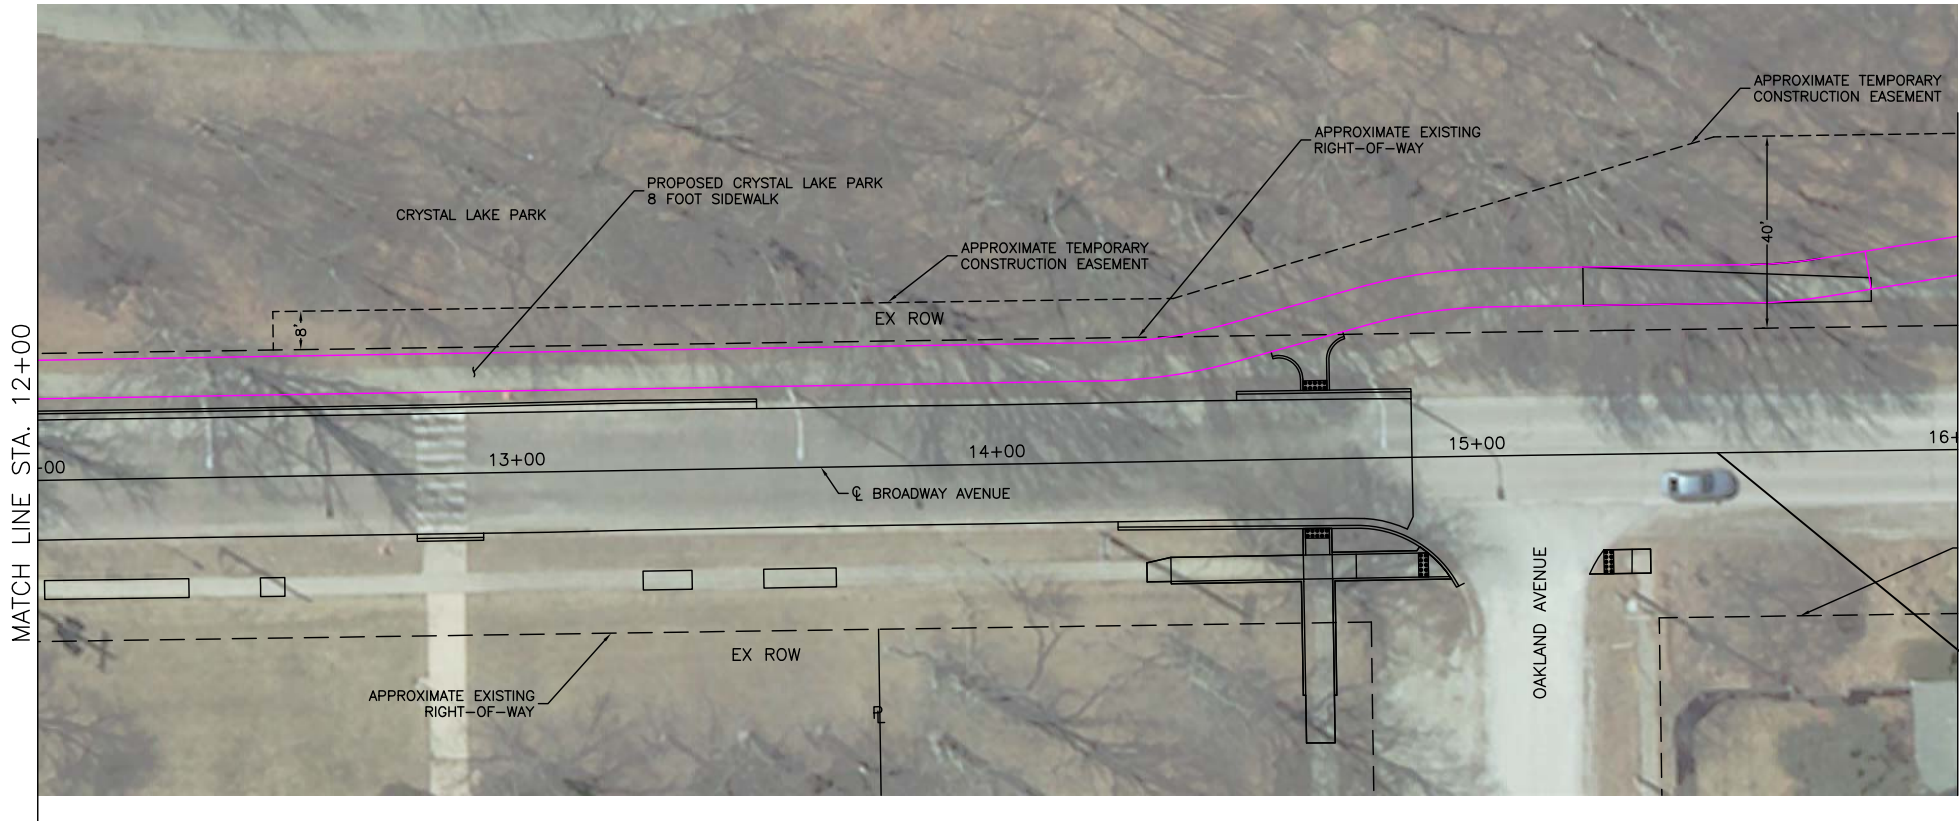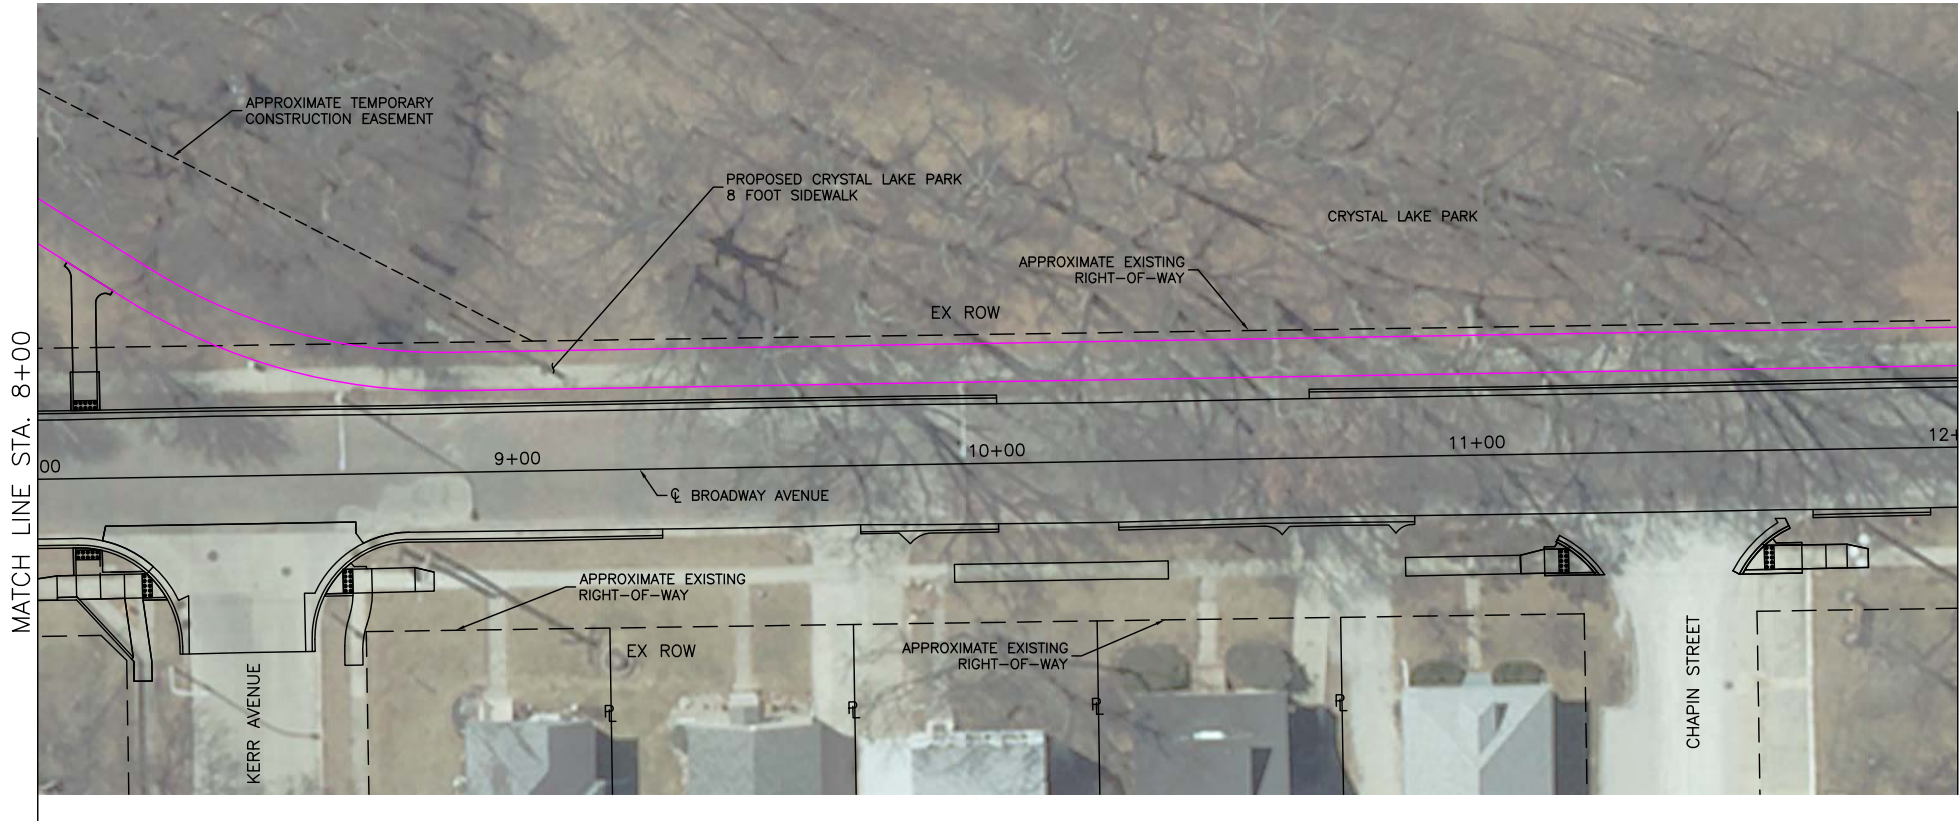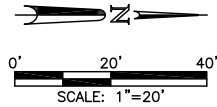

ROADWAY PROJECT
END IMPROVEMENTS
STA. 15+50.0
BROADWAY AVENUE

BROADWAY AVE. RECONSTRUCTION PROJECT
ATTACHMENT B
CRYSTAL LAKE PARK 8 FOOT SIDEWALK

SHEET NO.
2
OF
3




DATED: 5/15
DESIGNED BY: JDM
CITY SECTION
15-00553-00-PV

DRAWN BY: AES

CHECKED BY: CES

CITY OF URBANA
PUBLIC WORKS
ENGINEERING DIVISION

MAY 28 2015 11:51AM SW ATTACHMENT B STA 16+00 TO STA 24+00.DWG

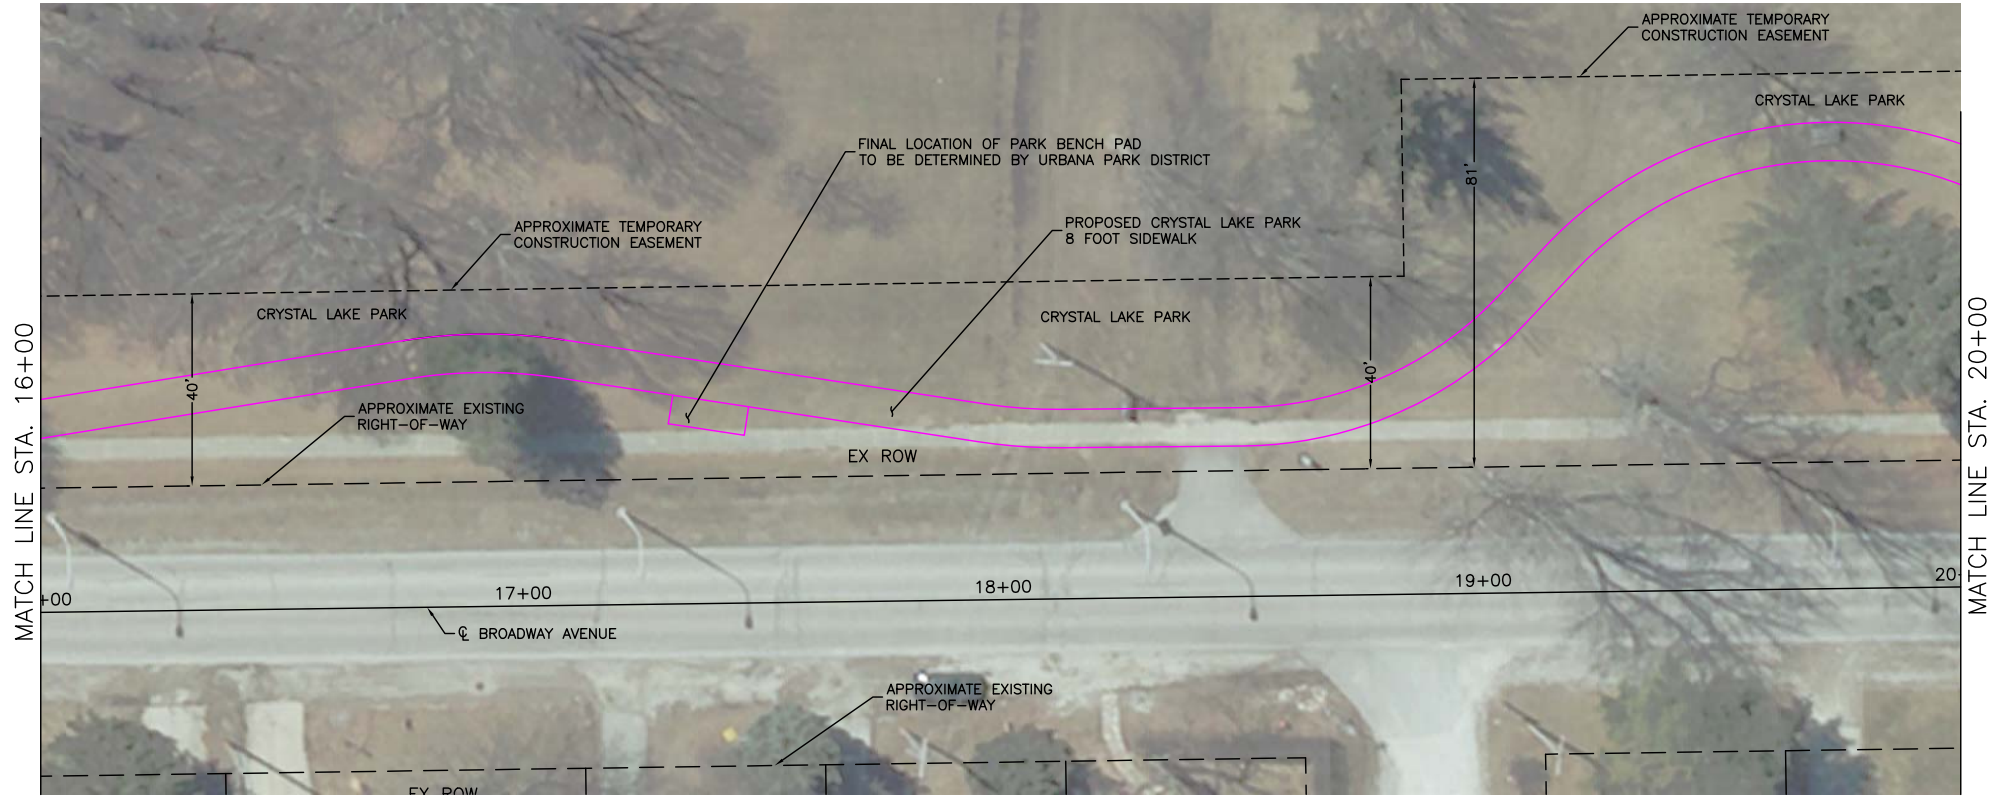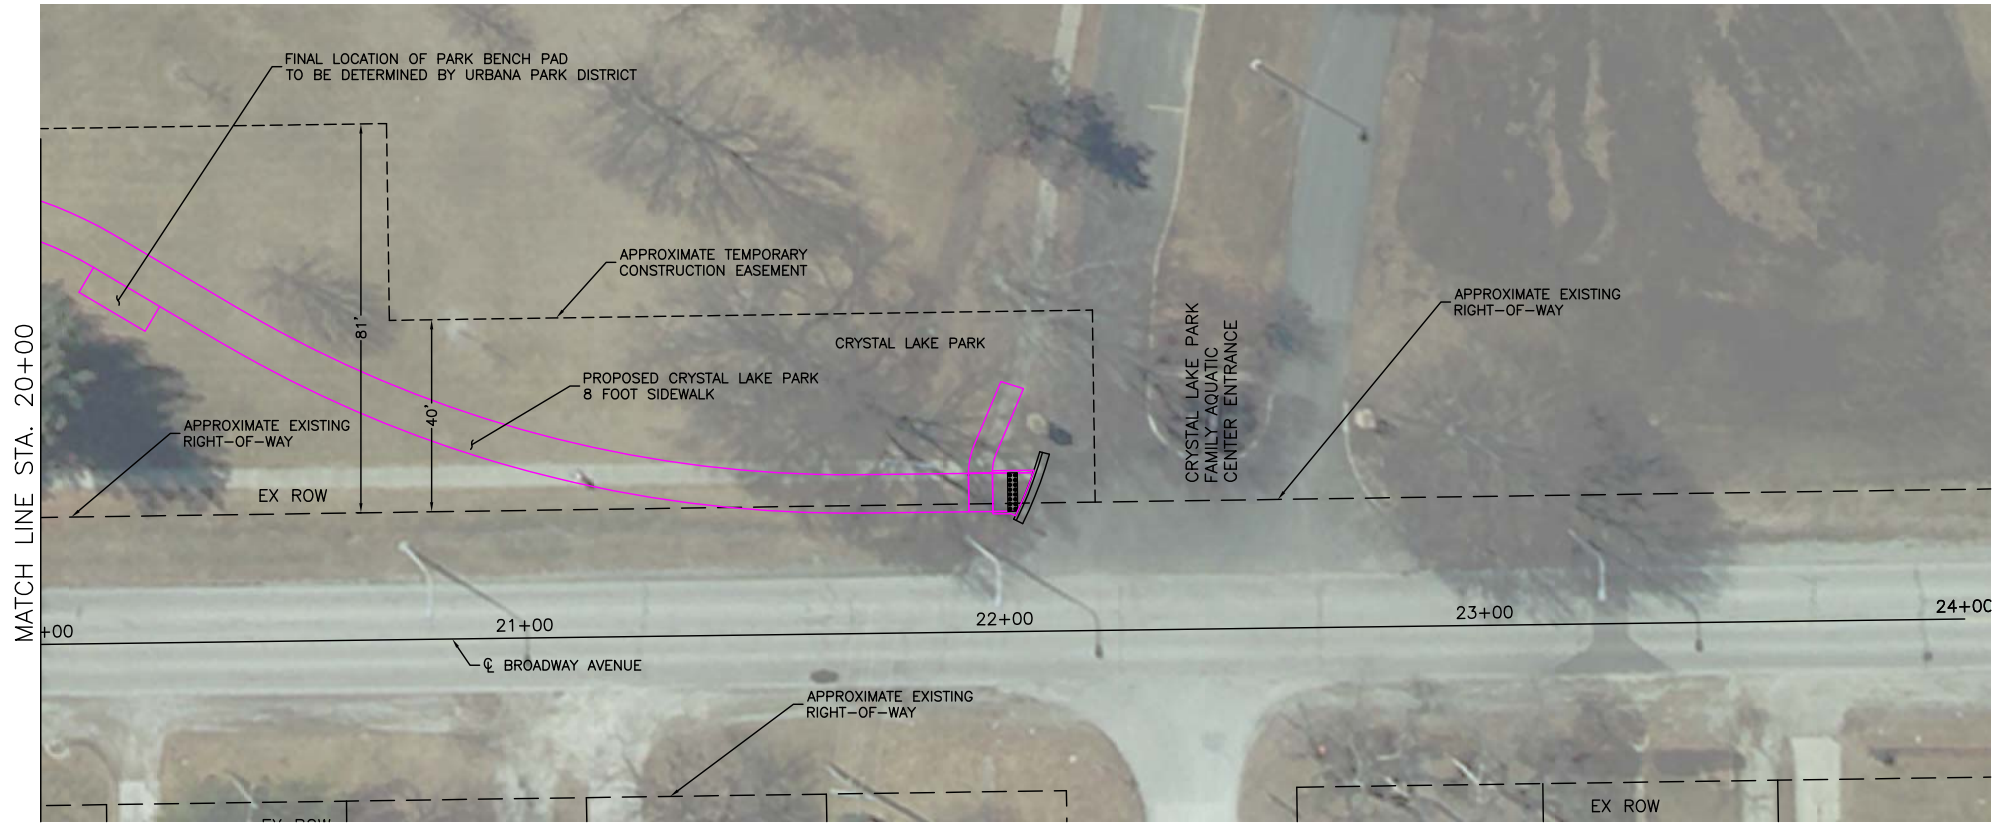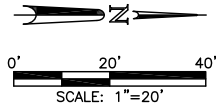

SHEET NO.
3
OF
3

BROADWAY AVE. RECONSTRUCTION PROJECT
ATTACHMENT B
CRYSTAL LAKE PARK 8 FOOT SIDEWALK

DATED:	5/15	DRAWN BY: AES
DESIGNED BY: JDM	CHECKED BY: CES	
CITY SECTION		15-00553-00-PV

CITY OF URBANA
PUBLIC WORKS
ENGINEERING DIVISION